



FAIRGROUNDS & PENNICHUCK MIDDLE SCHOOL ADDITIONS & RENOVATIONS

NASHUA, NEW HAMPSHIRE

DECEMBER 2020 PROJECT UPDATE

HARVEY CONSTRUCTION





PENNICHUCK MIDDLE SCHOOL CONSTRUCTION PROGRESS MILESTONES



INTERIOR RENOVATION OF
MAIN ENTRY VESTIBULE,
DUCT CLEANING, & DRY
SPRINKLER SYSTEM
COMPLETE



EXTERIOR SITEWORK &
UTILITIES COMPLETED IN
PREPARATION FOR
RENOVATION/ADDITIONS IN
2021



FAIRGROUNDS MIDDLE SCHOOL CONSTRUCTION PROGRESS MILESTONES

EXTERIOR SITEWORK SUBSTANTIALLY COMPLETE &
PORTABLE CLASSROOMS READY FOR OCCUPANCY



INTERIOR SCOPE OF WORK IN PROGRESS
(FALL 2020/WINTER 2021)

**COORDINATING TURNOVER OF INTERIOR SPACES IN CONJUNCTION
WITH SCHOOL ADMINISTRATION REQUIREMENTS
& SCHOOL DISTRICT SCHEDULE*

UPDATED HYBRID LEARNING & CONSTRUCTION SCHEDULE:

- SPECIAL EDUCATION & 6TH GRADE – 1/19/2020
- 7TH & 8TH GRADE – 1/26/2020
- CONSTRUCTION CLEANING/FINAL CLEANING TO BE PERFORMED EARLY JANUARY IN RENOVATED AREAS AND ADJACENT CLASSROOMS
- BUILDING ACCESS & WAYFINDING TO BE REVIEWED WITH SCHOOL ADMINISTRATION AND ESTABLISHED PRIOR TO STAFF/STUDENT RETURN




UPDATED CONSTRUCTION PHASING PLAN

- UTILIZING UNOCCUPIED BUILDING TO PERFORM OBSTRUCTIVE SCOPE AHEAD OF SCHEDULE
- COORDINATING ALL WORK DAILY WITH SCHOOL STAFF
- SCOPE BEING PERFORMED:
 - 6TH, 7TH, & 8TH GRADE STUDENT COMMONS AREAS (INCLUDING CORRIDORS)
 - NEW ADMINISTRATION AREA & MAIN ENTRY ADDITION
 - ART, MUSIC, CTE, & MUSIC ROOMS
 - SCIENCE, ROBOTICS, ELL, & MATH/READING INTERVENTION ROOMS (AREAS BEING CAPTURED AHEAD OF SCHEDULE)

FAIRGROUNDS MIDDLE SCHOOL PHASING & LOGISTICS PLAN

REVISED 12.10.2020

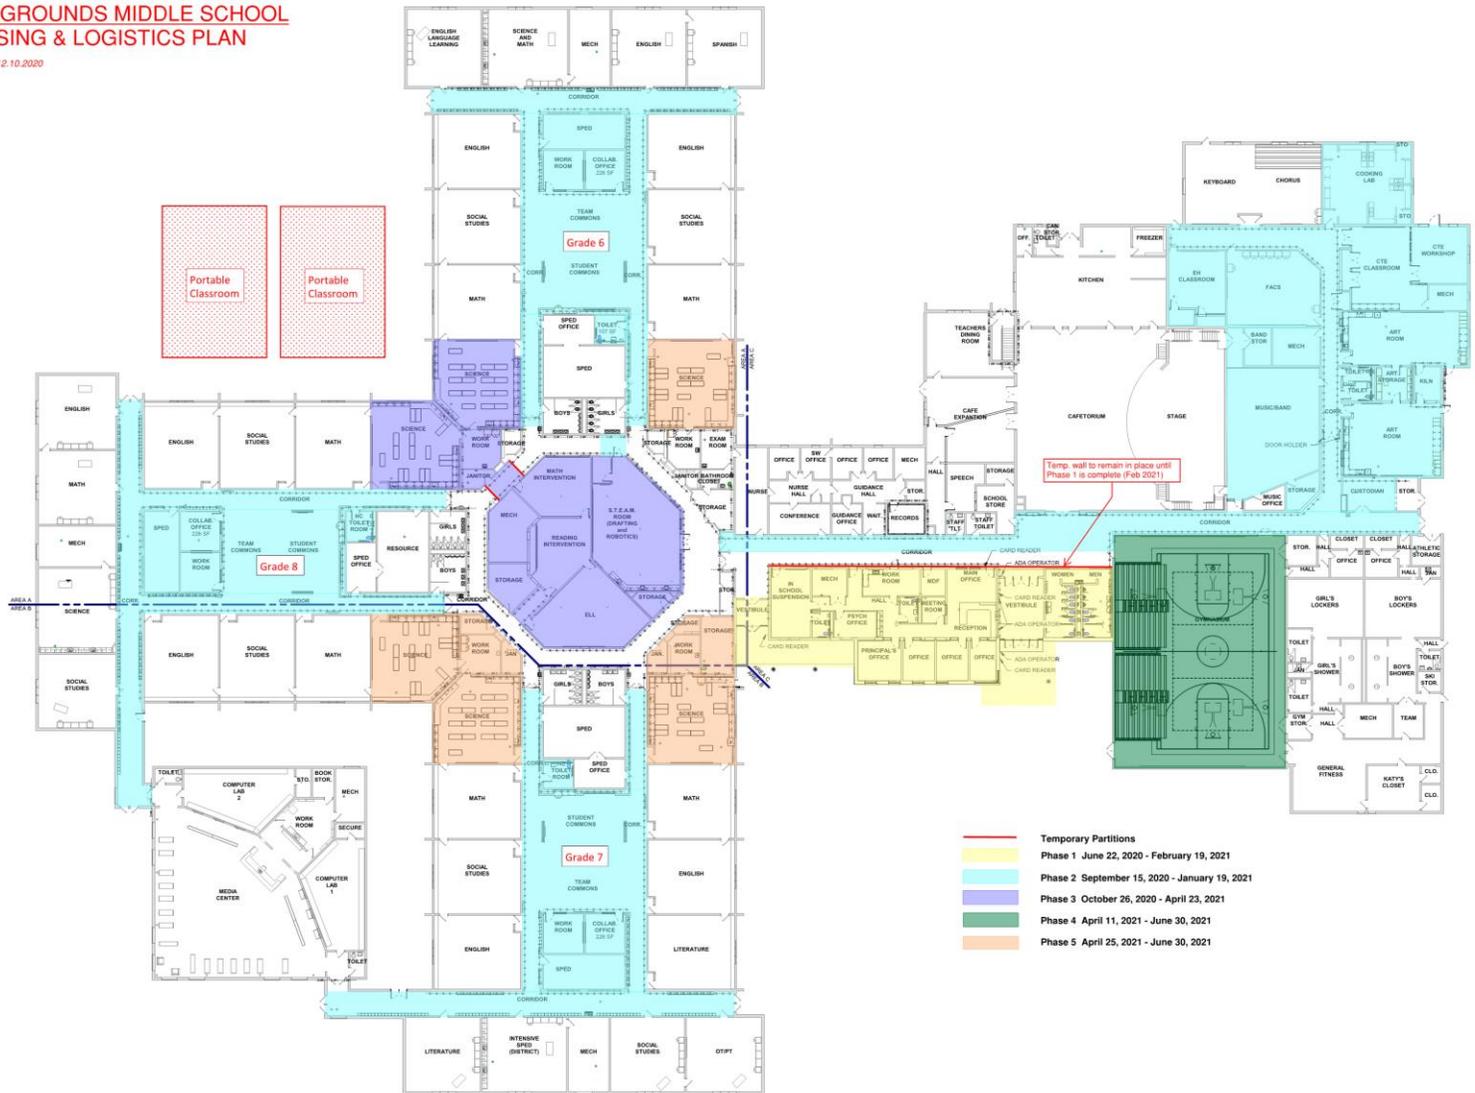


A1 FIRST FLOOR INDEX PLAN
SCALE: 1/8" = 1'-0"

TEMPORARY PORTABLE CLASSROOMS

- 2 PORTABLE CLASSROOM STRUCTURES (4 TOTAL CLASSROOMS) LOCATED AT REAR OF SCHOOL
- REMAINING WORK:
 - OVERHEAD COVERAGE OF RAMPS AND LANDINGS FOR WEATHER PROTECTION
 - FIBER/COMMUNICATIONS (NSD)
- TURNOVER DATE = OCTOBER 2020
 - SUBSTANTIALLY COMPLETE FOR TEACHER & STUDENT OCCUPANCY PENDING FINAL CITY WALKTHROUGH



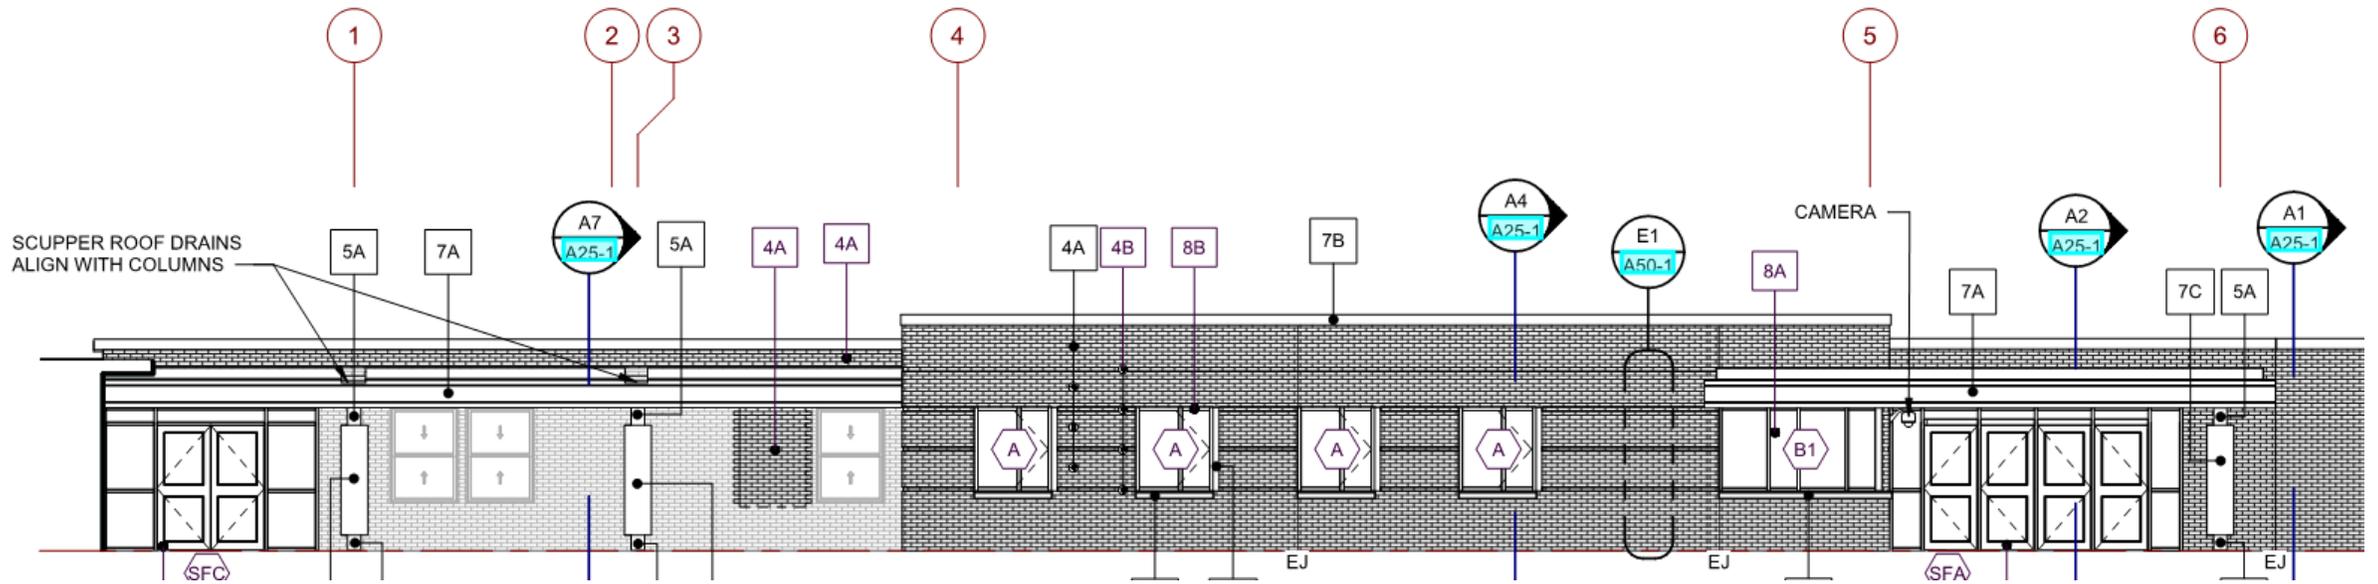

MAIN ENTRY & ADMINISTRATION RENOVATION

- COMPLETE ARCH./M.E.P. RENOVATION OF ADMIN. AREA, MAIN OFFICE, VESTIBULE/MAIN ENTRANCE & GANG BATHROOMS
- NEW CANOPY AT ENTRANCE
- TURNOVER DATE = FEBRUARY 2021
 - FOUNDATIONS COMPLETE
 - NEW MASONRY WALLS IN PROGRESS AT NEW ADDITION
 - CONCRETE SLAB AT INTERIOR TO FOLLOW
 - STRUCTURAL STEEL & ROOFING - JANUARY 1, 2021

TENT CONSTRUCTED OF CONSTRUCTION STAGING & FIRE-RETARDANT PLASTIC WAS ERECTED TO HEAT THE MASONRY AREA DURING COLD TEMPERATURES

WINTER CONSTRUCTION PROGRESS AT THE NEW MAIN ENTRY




VIEW OF FOUNDATIONS PRIOR TO MASONRY CONSTRUCTION



MAIN ENTRY & ADMINISTRATION RENOVATION



VIEW OF TEMPORARY WALL IN MAIN CORRIDOR

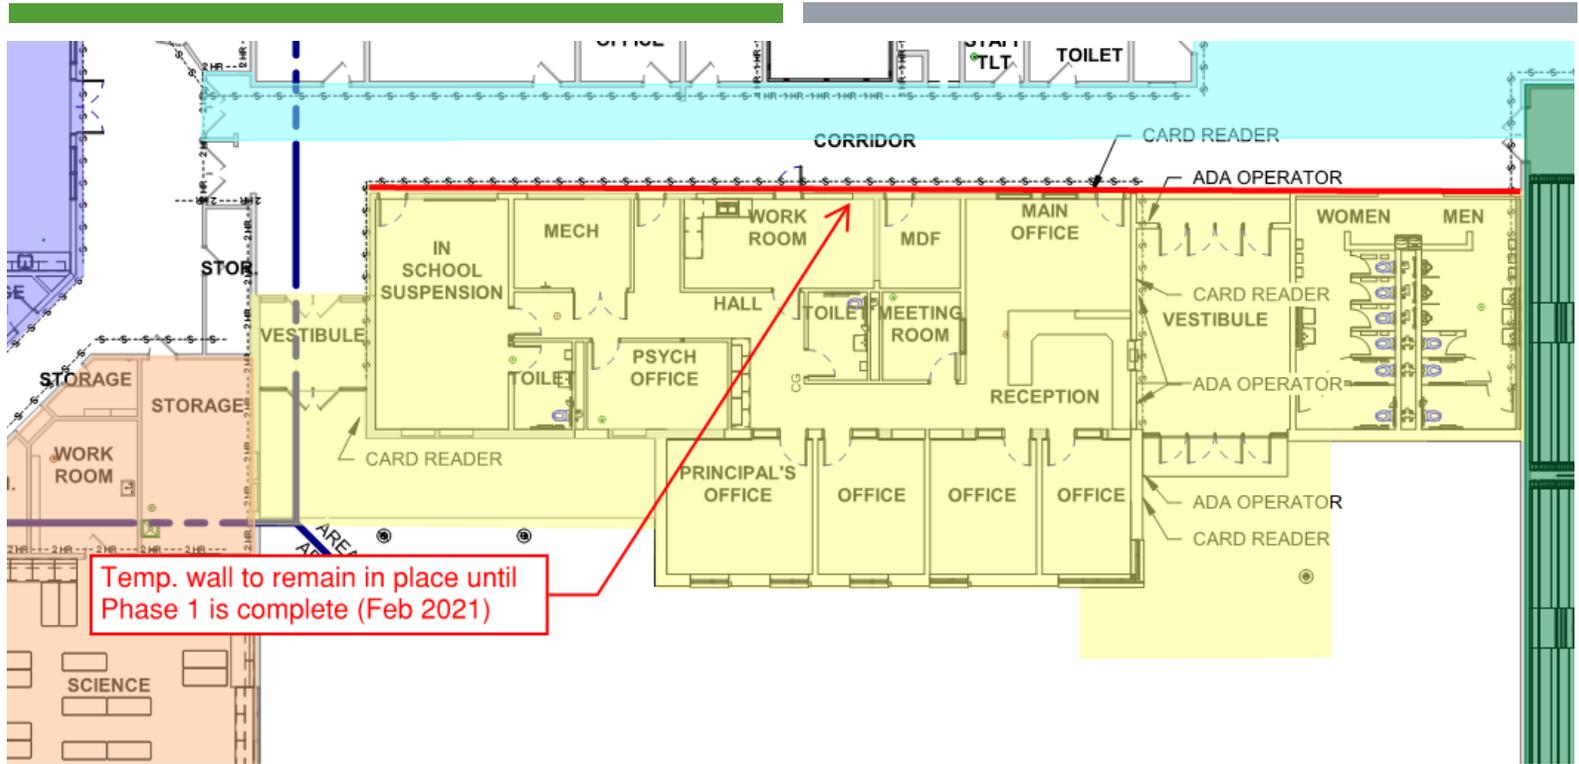

MAIN ENTRY & ADMINISTRATION RENOVATION

CTE CLASSROOM – SOUTH ELEVATION




NEW INTEGRATED
CLOCK SYSTEM

TOILET C147 – ACROSS
FROM MUSIC ROOM



READY FOR CERAMIC WALL
TILE & FLOORING

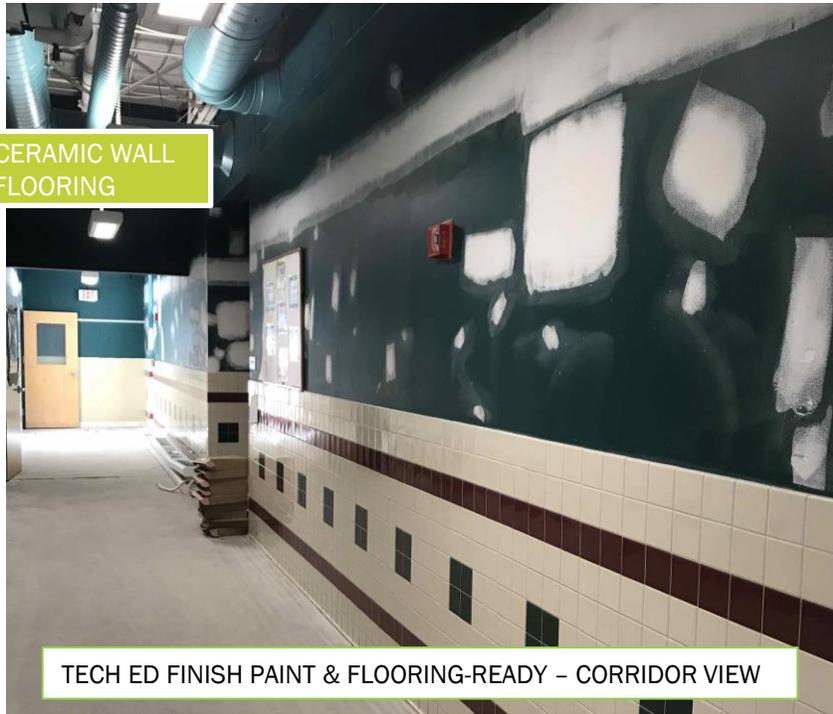

TECH ED FINISH PAINT & FLOORING-READY – CORRIDOR VIEW

NEW HC ACCESSIBLE BATHROOM
(TYP.)



NEW BATHROOMS & CTE/WORKSHOP RENOVATION



PRE-CONSTRUCTION VIEW OF STUDENT COMMONS (TYP.)




STUDENT COMMONS RENOVATION PROGRESS - 8TH GRADE WING

STUDENT COMMONS RENOVATION (TYPICAL FOR 6TH, 7TH, & 8TH GRADE WINGS)



6TH GRADE WING PROGRESS

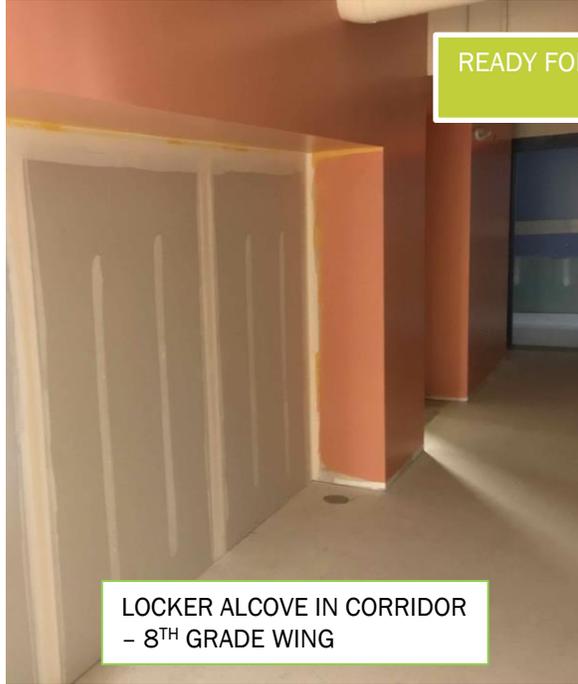


LOCKER ALCOVE IN CORRIDOR
- 8TH GRADE WING

READY FOR GLASS & DOORS
INSTALL




7TH GRADE WING - WORKROOM

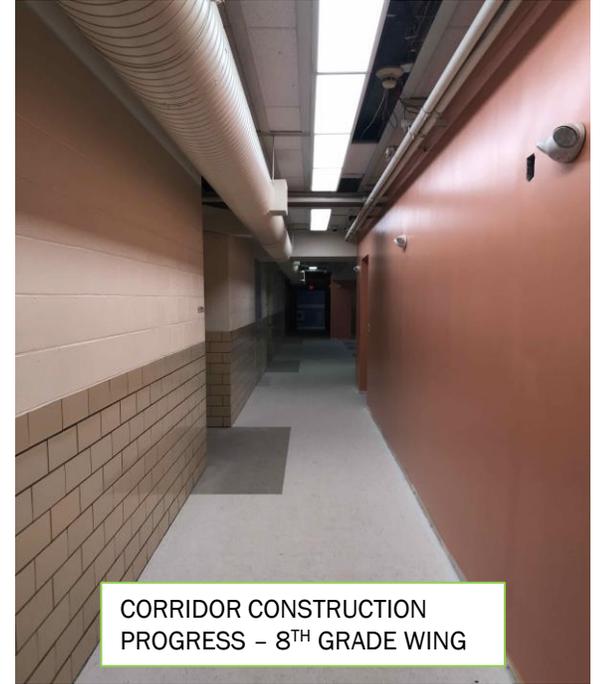

CORRIDOR CONSTRUCTION
PROGRESS - 8TH GRADE WING

STUDENT COMMONS RENOVATION (TYPICAL FOR 6TH, 7TH, & 8TH GRADE WINGS)

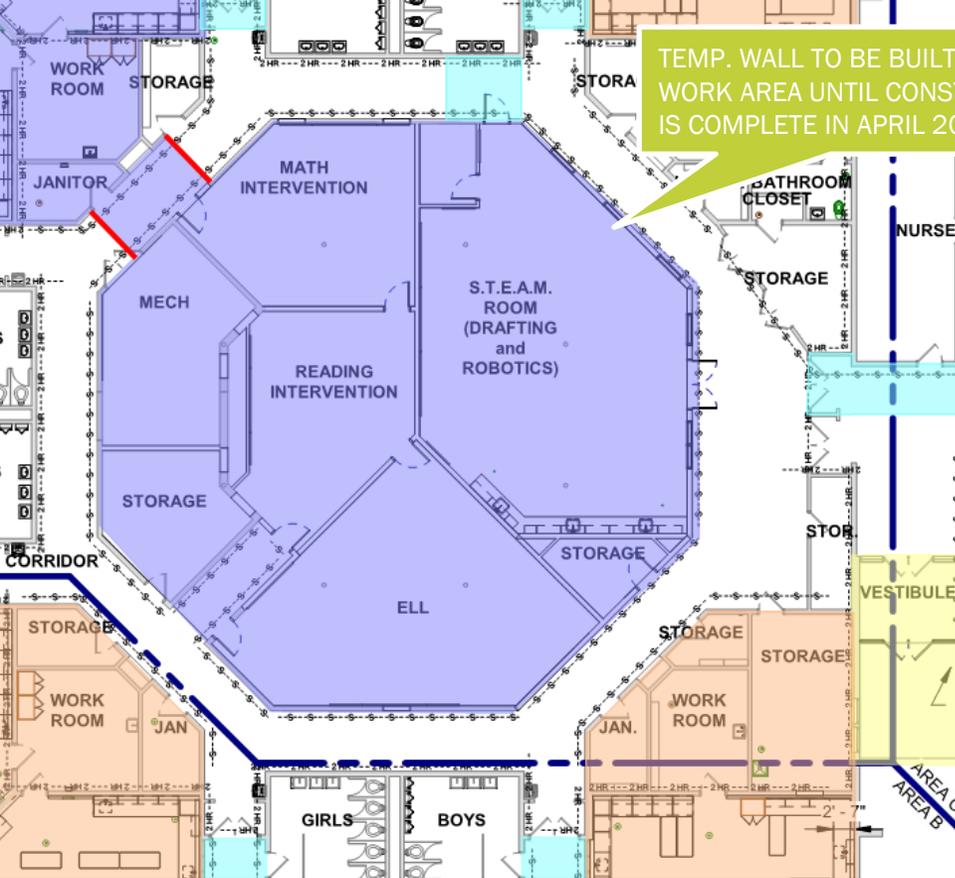

TEMP. WALL TO BE BUILT AROUND WORK AREA UNTIL CONSTRUCTION IS COMPLETE IN APRIL 2021



STUDENT COMMONS RENOVATION (TYPICAL FOR 6TH, 7TH, & 8TH GRADE WINGS)

- SCIENCE, ROBOTICS, ELL, & MATH/READING INTERVENTION ROOMS
 - AREA CAPTURED AHEAD OF SCHEDULE
 - DEMOLITION, M/E/P/FP IN PROGRESS



HARVEY