

PENNICHUCK MIDDLE SCHOOL


GENERAL SITE SEQUENCING & CONSTRUCTION PHASING



NASHUA SCHOOL DISTRICT
PENNICHUCK MIDDLE SCHOOL
ADDITIONS AND RENOVATIONS

Harriman Project No. 20322

Key Plan

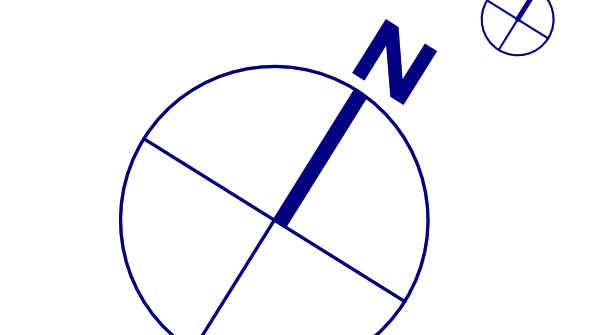


GRAPHIC SCALE
1 inch = 30 feet

LEGEND

GRAY BACKGROUND = EXISTING BUILDING/PARKING LAYOUT

BLUE BACKGROUND = PROPOSED/NEW LAYOUT

—○—○—○—○— = FENCING/WORK AREA

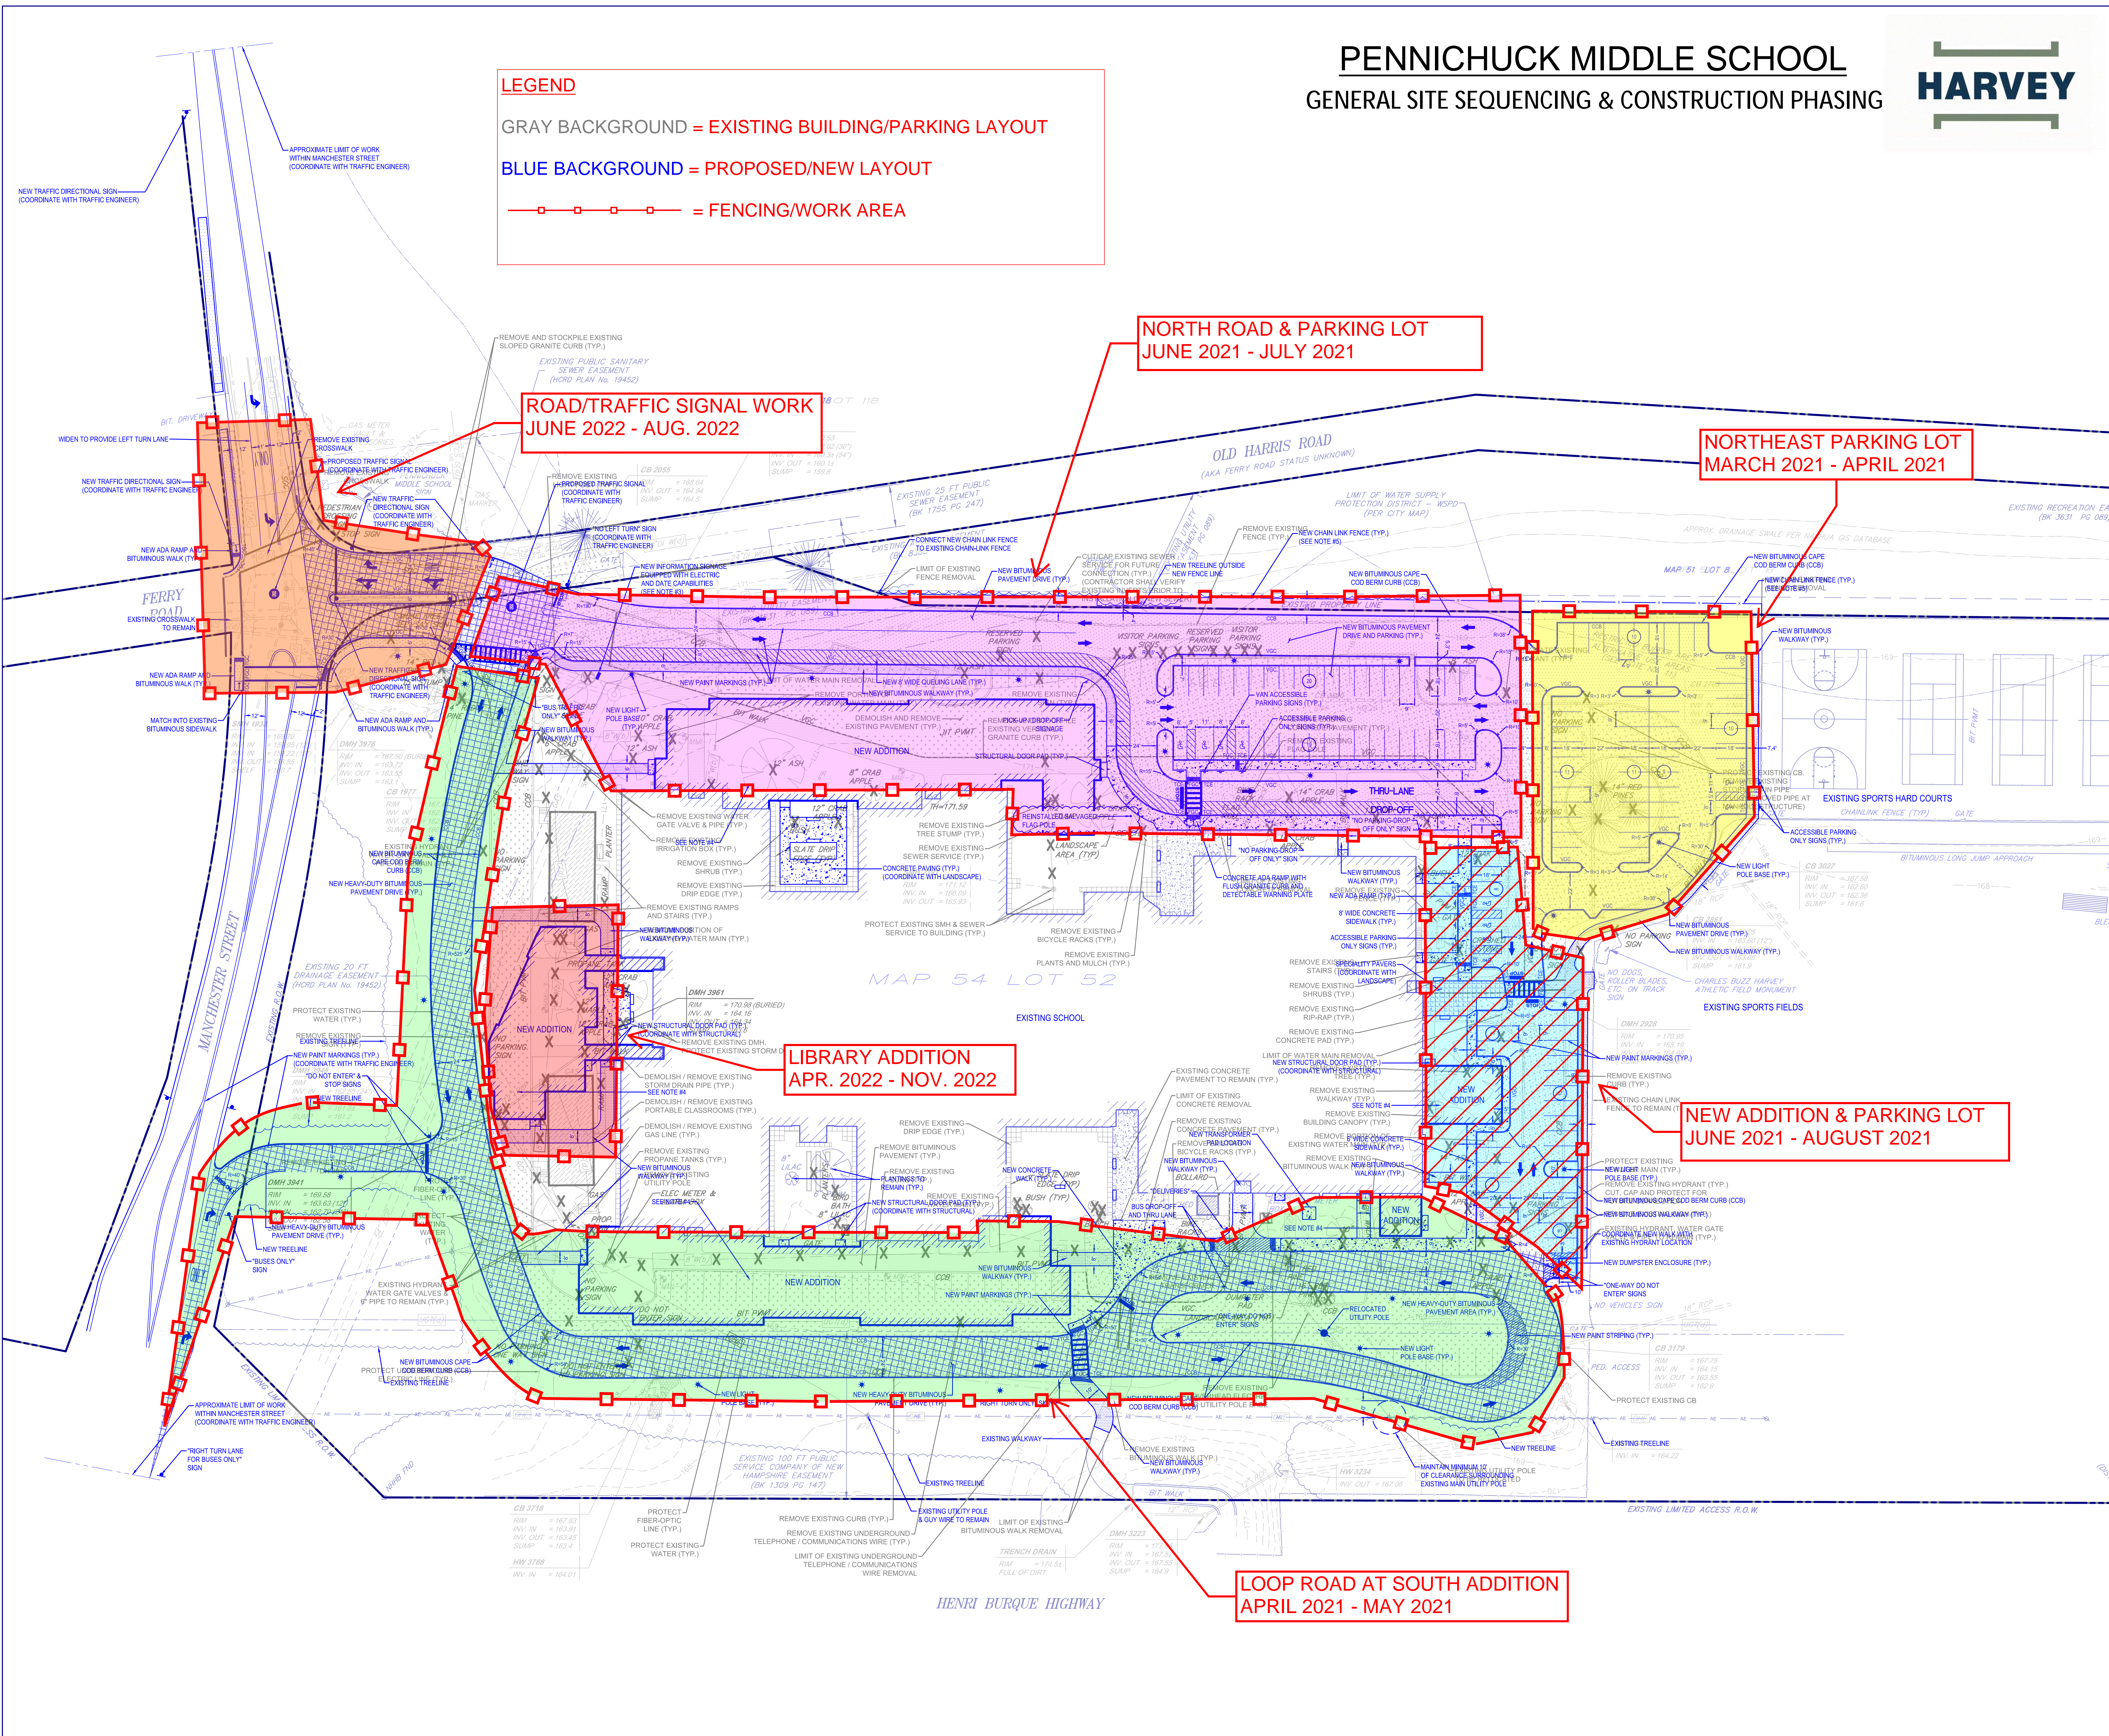

NORTH ROAD & PARKING LOT
JUNE 2021 - JULY 2021

ROAD/TRAFFIC SIGNAL WORK
JUNE 2022 - AUG. 2022

NORTHEAST PARKING LOT
MARCH 2021 - APRIL 2021


LIBRARY ADDITION
APR. 2022 - NOV. 2022

NEW ADDITION & PARKING LOT
JUNE 2021 - AUGUST 2021

LOOP ROAD AT SOUTH ADDITION
APRIL 2021 - MAY 2021

CONSTRUCTION DOCUMENTS
DECEMBER 22, 2020

Rev	Date	Revision Description
01	01-22-2021	ADDENDUM #2

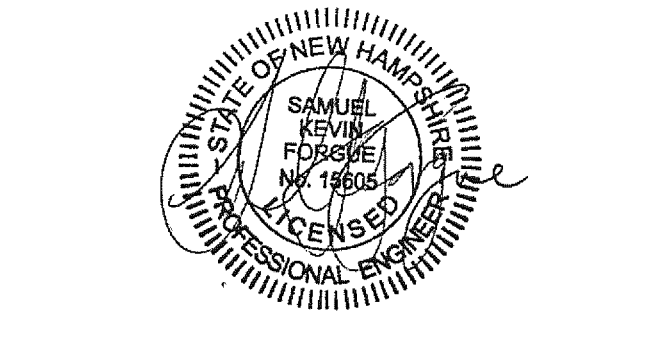

Drawing Dates	
PA / PE	SKF
Drawn by	BAWNAS
	© 2021 Harriman Associates

EXISTING SITE
COVER VIEW AND
DEMOLITION PLAN